



SCALE = 1 INCH = 66 FEET

PLAN SHOWING THE PROPOSED LAYOUT OF HOUSE SITE IN SURVEY No.205/1A1A OF MADAMBAKKAM VILLAGE /PANCHAYAT SRIPERUMBUDUR TALUK KANCHEEPURAM DISTRICT.

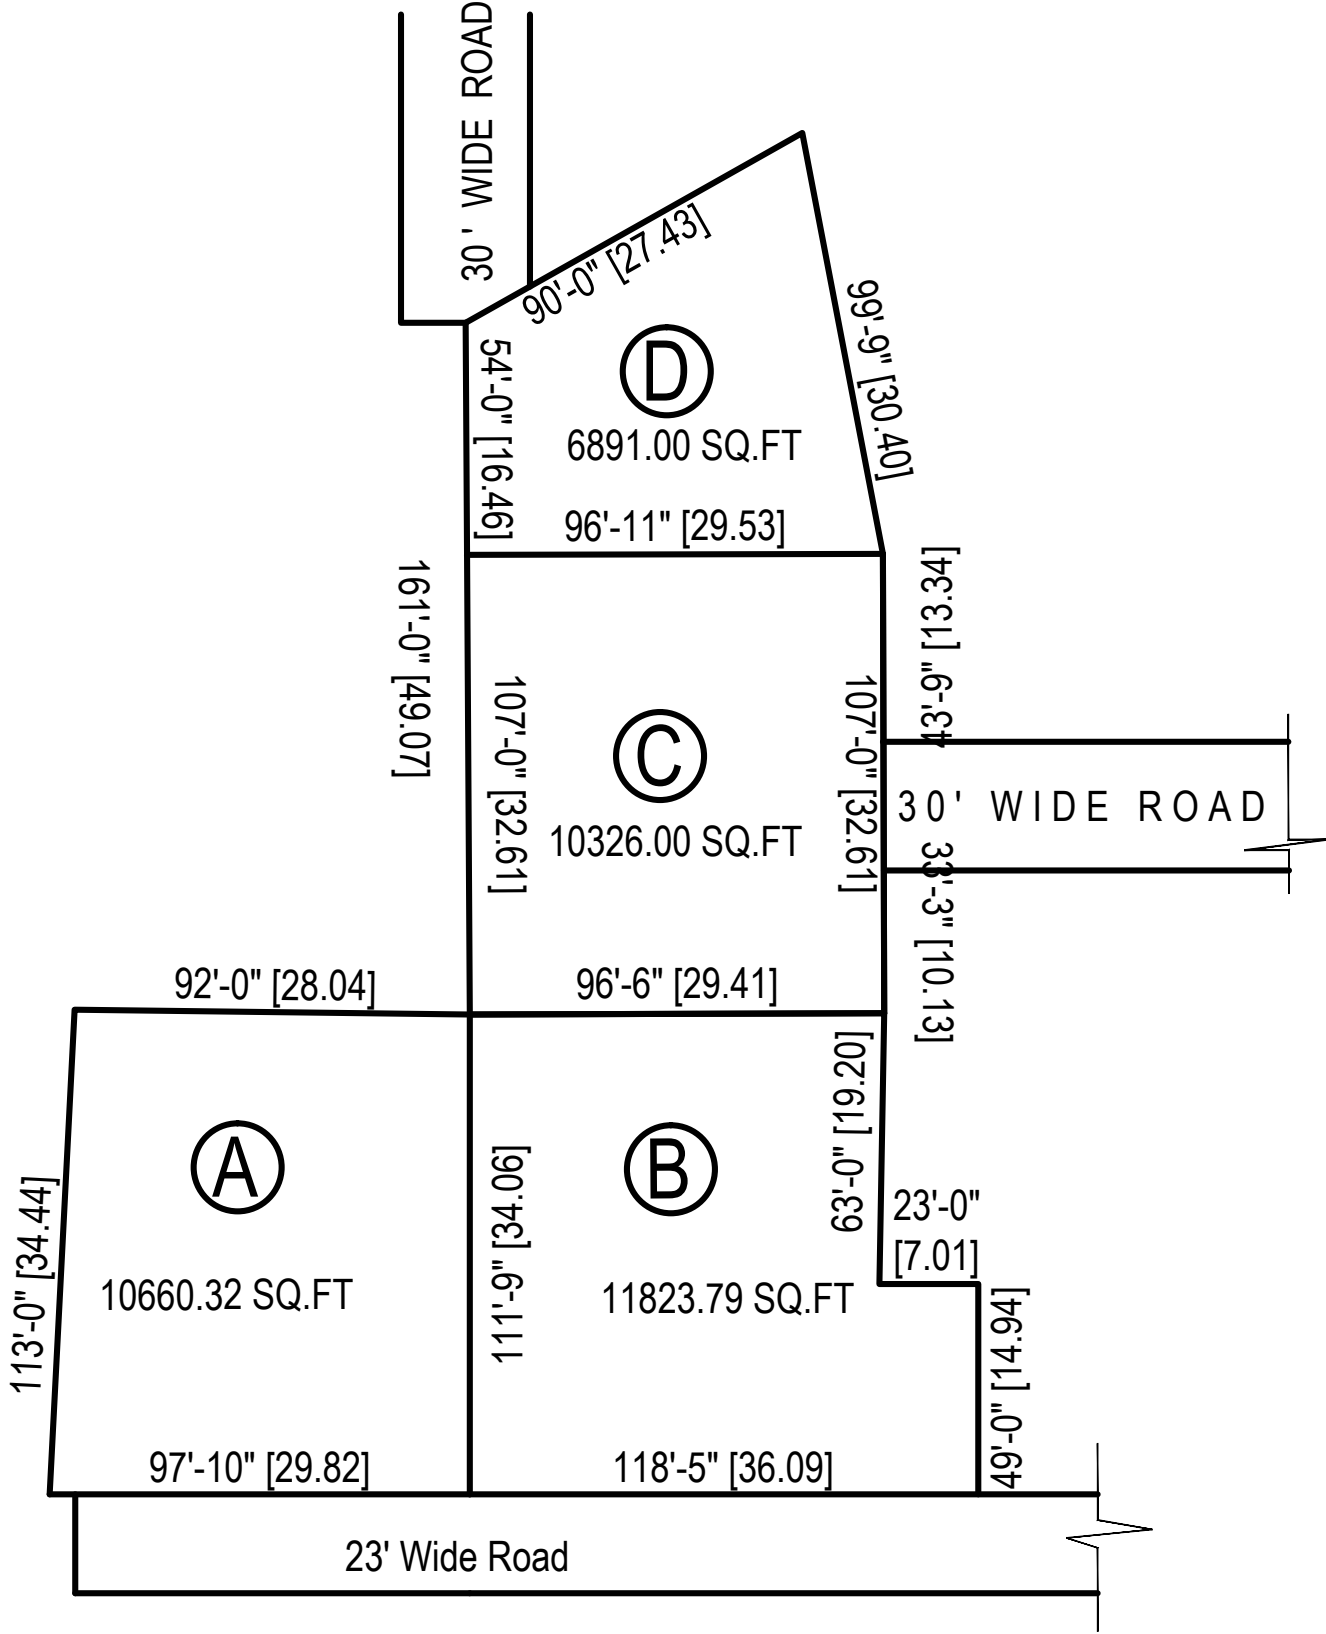

SCALE = 1 INCH = 66 FEET

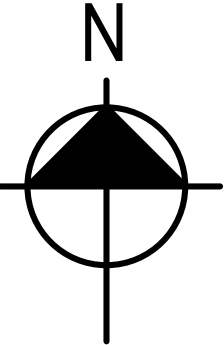

COLOUR INDEX

SITE BOUNDARY	
EXISTING ROAD	
PROPOSED ROAD	
RESERVE FOR SHOP	
RESERVE FOR PARK	

SIGNATURE OF APPLICANT

SIGNATURE OF ENGINEER / LBS.